


WHITE CHEVRON PAVEMENT MARKINGS SHALL BE CENTERED WITHIN THE TRAFFIC LANE UNLESS OTHERWISE NOTED.

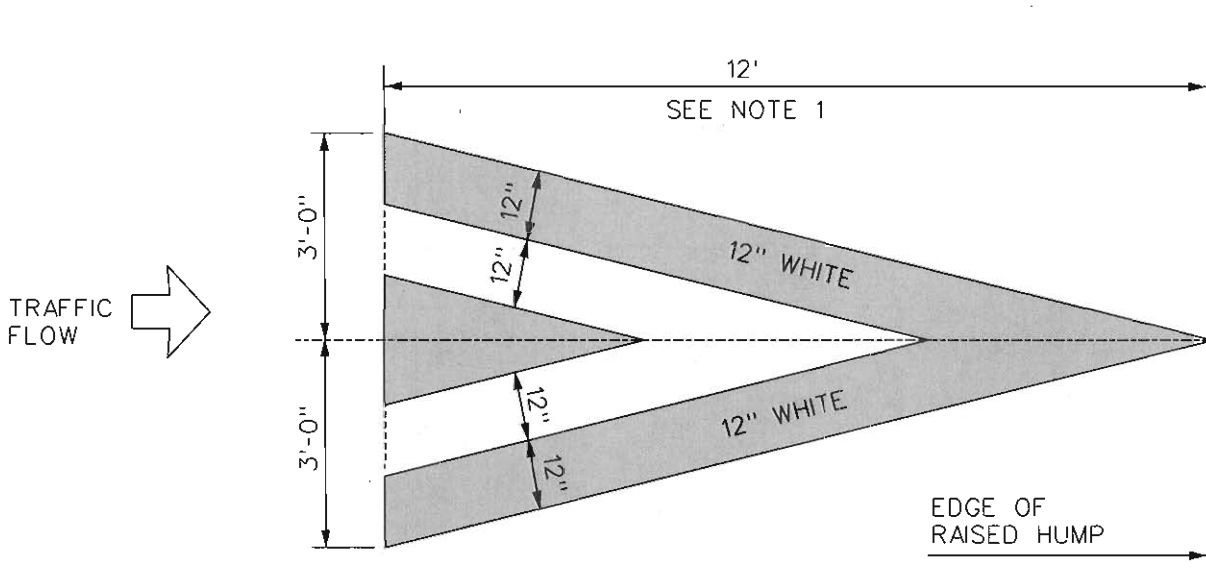

NOTE 1:
PERMANENT PAVEMENT MARKINGS SHALL BE ALKYD THERMOPLASTIC WITH GLASS BEADS OR REFLECTIVE HEAT TRANSFER TAPE. CONTRACTOR TO SUBMIT SPECIFICATIONS TO CITY FOR APPROVAL PRIOR TO INSTALLATION.

NOTE 2:
IF PERMANENT PAVEMENT MARKINGS ARE NOT INSTALLED PRIOR TO MOUNDED ASPHALT BEING OPEN TO TRAFFIC, THEN THE CONTRACTOR SHALL PROVIDE TEMPORARY 6" WHITE STRIPING ON HUMP AS SHOWN. UPON COMPLETION OF PERMANENT MARKINGS, ALL TEMPORARY MARKINGS SHALL BE REMOVED BY THE CONTRACTOR. PERMANENT PAVEMENT MARKINGS SHALL BE INSTALLED WITHIN A MAXIMUM OF SEVEN (7) DAYS AFTER ASPHALT MOUND INSTALLATION.

DRAWN BY: RICHARD MENARD 9-12-06
FILE NAME: RaisedHumpMarkingDetail1-2006.dgn



CITY OF ORLANDO
TRANSPORTATION DEPARTMENT
NEIGHBORHOOD TRAFFIC MANAGEMENT


APPROVED BY:

DATE:



Thomas M. Allen 9/15/06
THOMAS M. ALLEN, P.E.



**PAVEMENT MARKING FOR
RAISED HUMP**

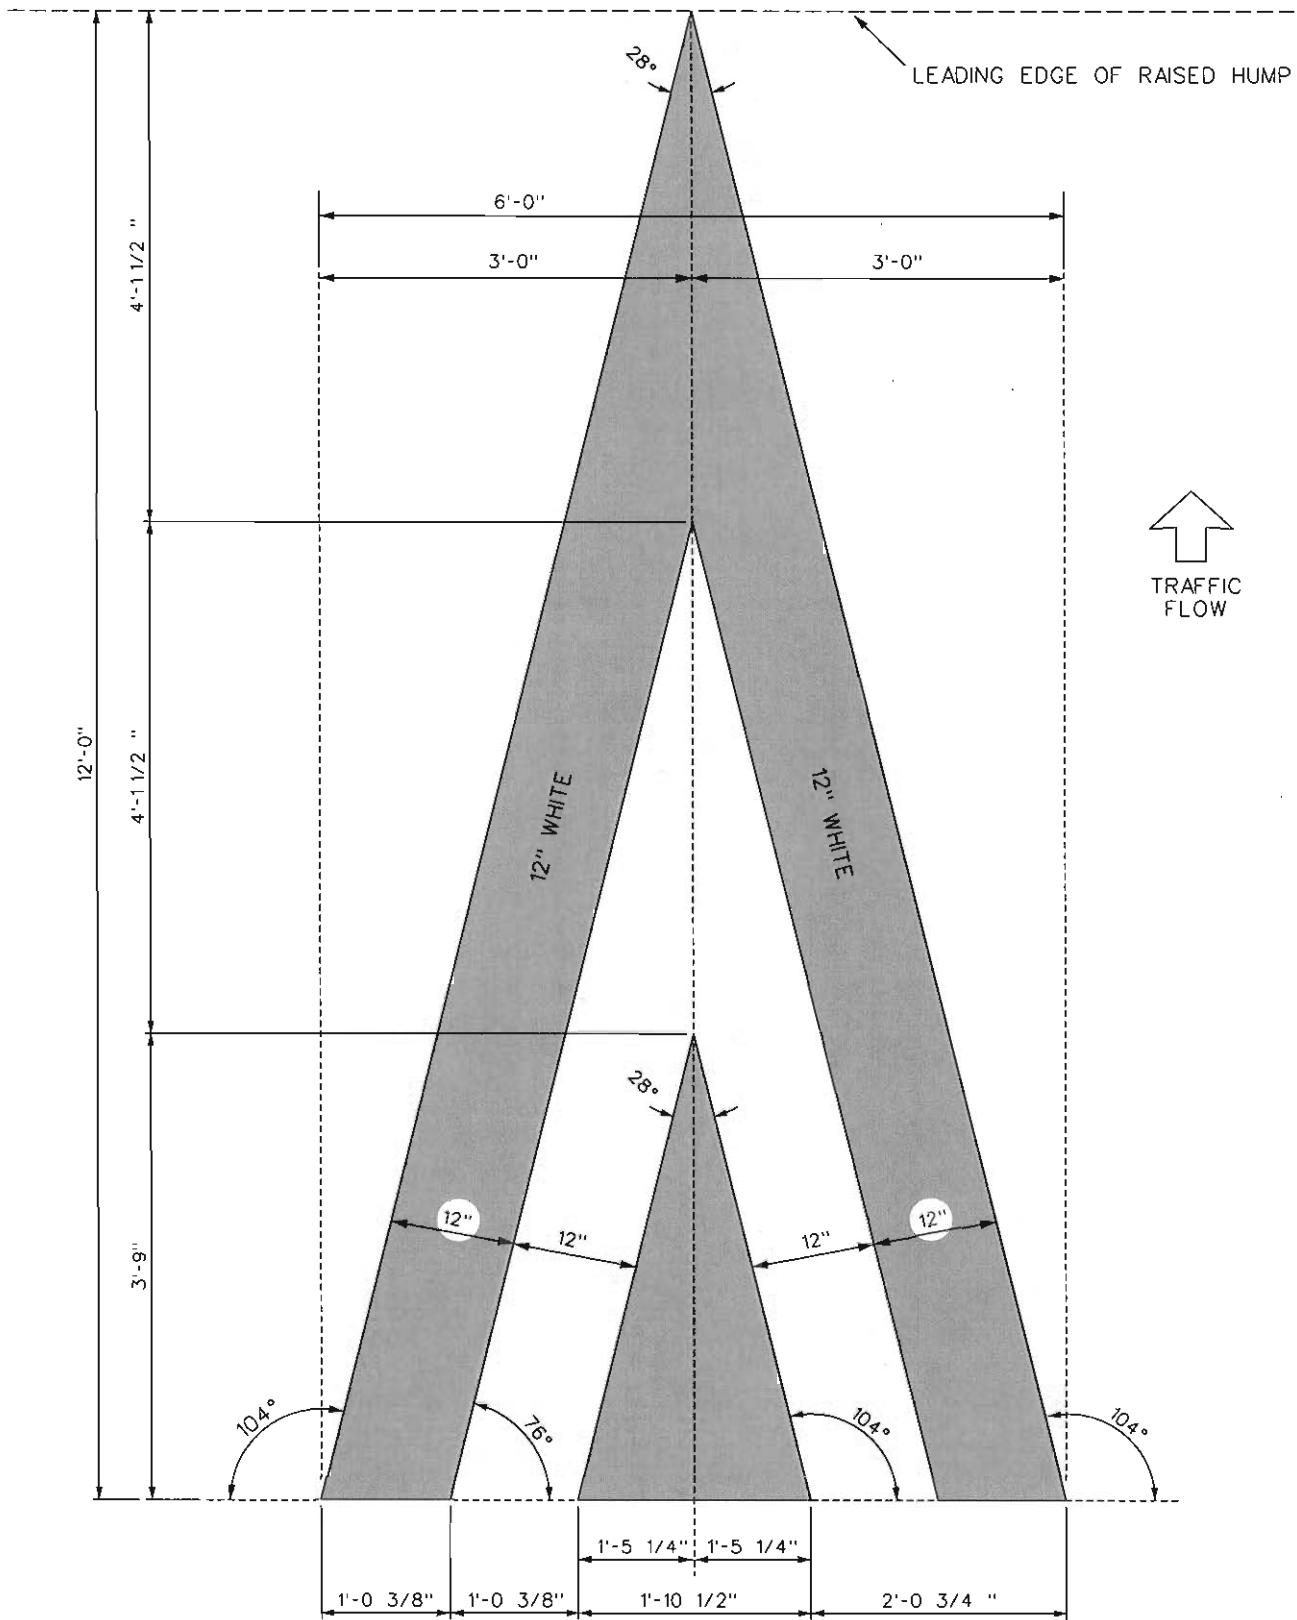DETAIL NO. SHPM-01



DRAWN BY: RICHARD MENARD 3-27-06
 FILE NAME: speed hump marking detail2.dgn

 <p>CITY OF ORLANDO TRANSPORTATION DEPARTMENT NEIGHBORHOOD TRAFFIC MANAGEMENT</p>	APPROVED BY:  THOMAS M. ALLEN, P.E.	PAVEMENT MARKING DETAIL FOR RAISED HUMP
	DATE: 9/15/06	DETAIL NO. SHPM-02

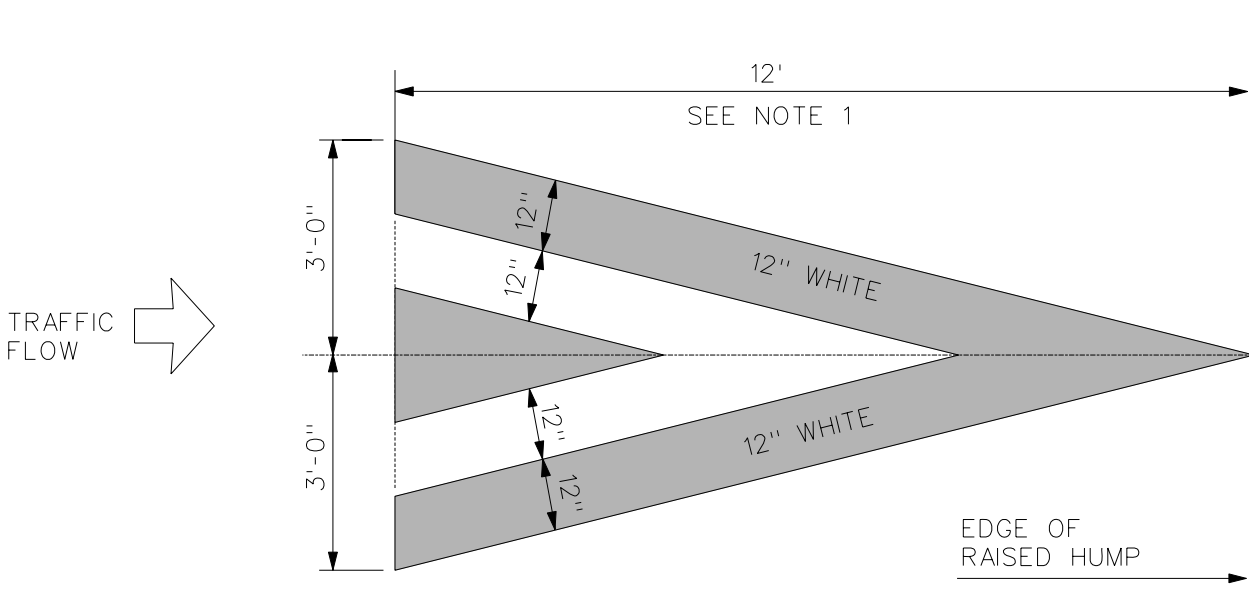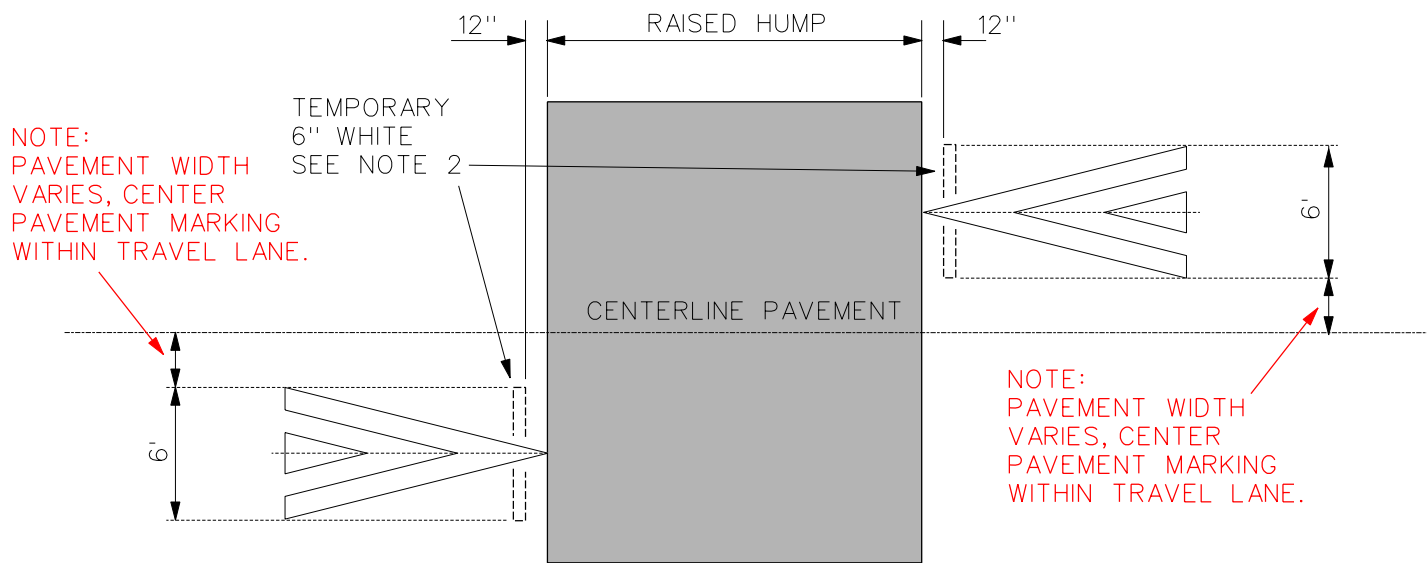


NOTE 1:
 PERMANENT PAVEMENT MARKINGS SHALL BE ALKYD THERMOPLASTIC WITH GLASS BEADS OR REFLECTIVE HEAT TRANSFER TAPE. CONTRACTOR TO SUBMIT SPECIFICATIONS TO CITY FOR APPROVAL PRIOR TO INSTALLATION.

NOTE 2:
 IF PERMANENT PAVEMENT MARKINGS ARE NOT INSTALLED PRIOR TO MOUNDED ASPHALT BEING OPEN TO TRAFFIC, THEN THE CONTRACTOR SHALL PROVIDE TEMPORARY 6" WHITE STRIPING AS SHOWN ABOVE. UPON COMPLETION OF PERMANENT MARKINGS, ALL TEMPORARY MARKINGS SHALL BE REMOVED BY THE CONTRACTOR. PERMANENT PAVEMENT MARKINGS SHALL BE INSTALLED WITHIN A MAXIMUM OF SEVEN (7) DAYS AFTER ASPHALT MOUND INSTALLATION.

DRAWN BY: RICHARD MENARD 5-19-06
 FILE NAME: RaisedHumpMarkingDetail1-2006.dgn

NARROW PAVEMENT WIDTH DETAIL

 <p>CITY OF ORLANDO TRANSPORTATION DEPARTMENT NEIGHBORHOOD TRAFFIC MANAGEMENT</p>	APPROVED BY: _____ THOMAS M. ALLEN, P.E.	DATE: _____	<p>PAVEMENT MARKING FOR RAISED HUMP</p> <p>DETAIL NO. SHPM-03</p>